



Memorandum

date: March 27, 2024

to: Heart of the Valley Metropolitan Sewerage District
Brian Helminger, District Director
Dustin Jerabek, Director of Operations and Maintenance
David J. Casper, President
Commissioners (distributed through District)
Dawn Bartell, Office Manager (file copy)

Visu Sewer, Inc.
Keith Alexander, President
Alex Rossebo, PM
John Nelson, PM
Subcontractors (distributed through Visu)

cc: Member Communities
affected Private Parties
Ahlstrom Munksjö
Canadian National Railroad
Fox River Navigational System Authority (FRNSA)
McKinley Paper (Kampo)
Warehouse Specialties, Inc. (WSI)
Watco Foxy Railroad

from: Strategic Municipal Services, Inc.
Scott M. Schramm, PE, PLS
David Schlichting, PE

re: PRE-CONSTRUCTION MEETING, WEDNESDAY MARCH 27
Interceptor System Rehabilitation
Heart of the Valley Metropolitan Sewerage District
Outagamie County, Wisconsin

summary

- A. location **Combined Locks - Village Hall meeting room** (northwest parking lot entry)
405 Wallace Street, 54113
- B. session 1 **9:00 - 11:00** introductions, overview all parties
- C. session 2 **11:00 - 1:00** phase 1 (east) **Ahlstrom, Kaukauna**
- D. break **1:00 - 1:30**
- E. session 3 **1:30 - 3:30** general, administration **wisDNR**
- F. session 4 **3:30 - 5:00** field

E. session 3 1:30 - 3:30

1. **Contract Documents**
2. administration
 - a. communications
 - 1) lead contacts
 - 2) email
 - 3) progress meetings
 - b. payment requests
 - 1) anticipated requests (March - June)
 - c. submittals
 - d. **Visu**
 - 1) safety plan
 - 2) confined entry plan
 - 3) emergency response plan
3. permits, coordination
4. **wisDNR CWF**
 - a. loan closing process
 - b. draws
 - c. other

F. session 4 3:30 - 5:00 field

We welcome the opportunity to further discuss these items at your convenience.

enc: as noted

S:\Projects\HOVMSD\10065 rehabilitate\admin\correspondence\4) crs\cd precon 032724 memo.doc



BIDDING DOCUMENT

LEGEND (GENERAL)

- INTERCEPTOR**
- PVC
 - CIPP
 - RCP - MIC DAMAGE
- STRUCTURES**
- REPLACE/MODIFY STRUCTURE and COAT INTERIOR
 - REHABILITATE INTERIOR SURFACES
 - REMOVE EXTERIOR COATING SYSTEM
 - INTERIOR SURFACES COATED
- MS2** METER STATION
- NOTE**
- 1 GENERAL WORK AREA

VANDEBROEK SANITARY DISTRICT

LITTLE CHUTE KAUKAUNA

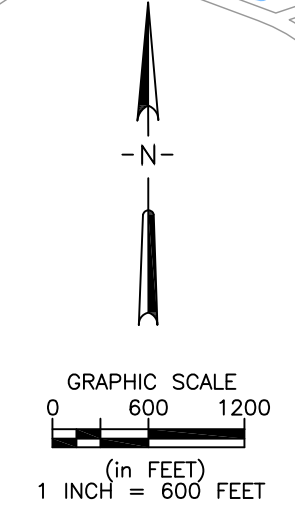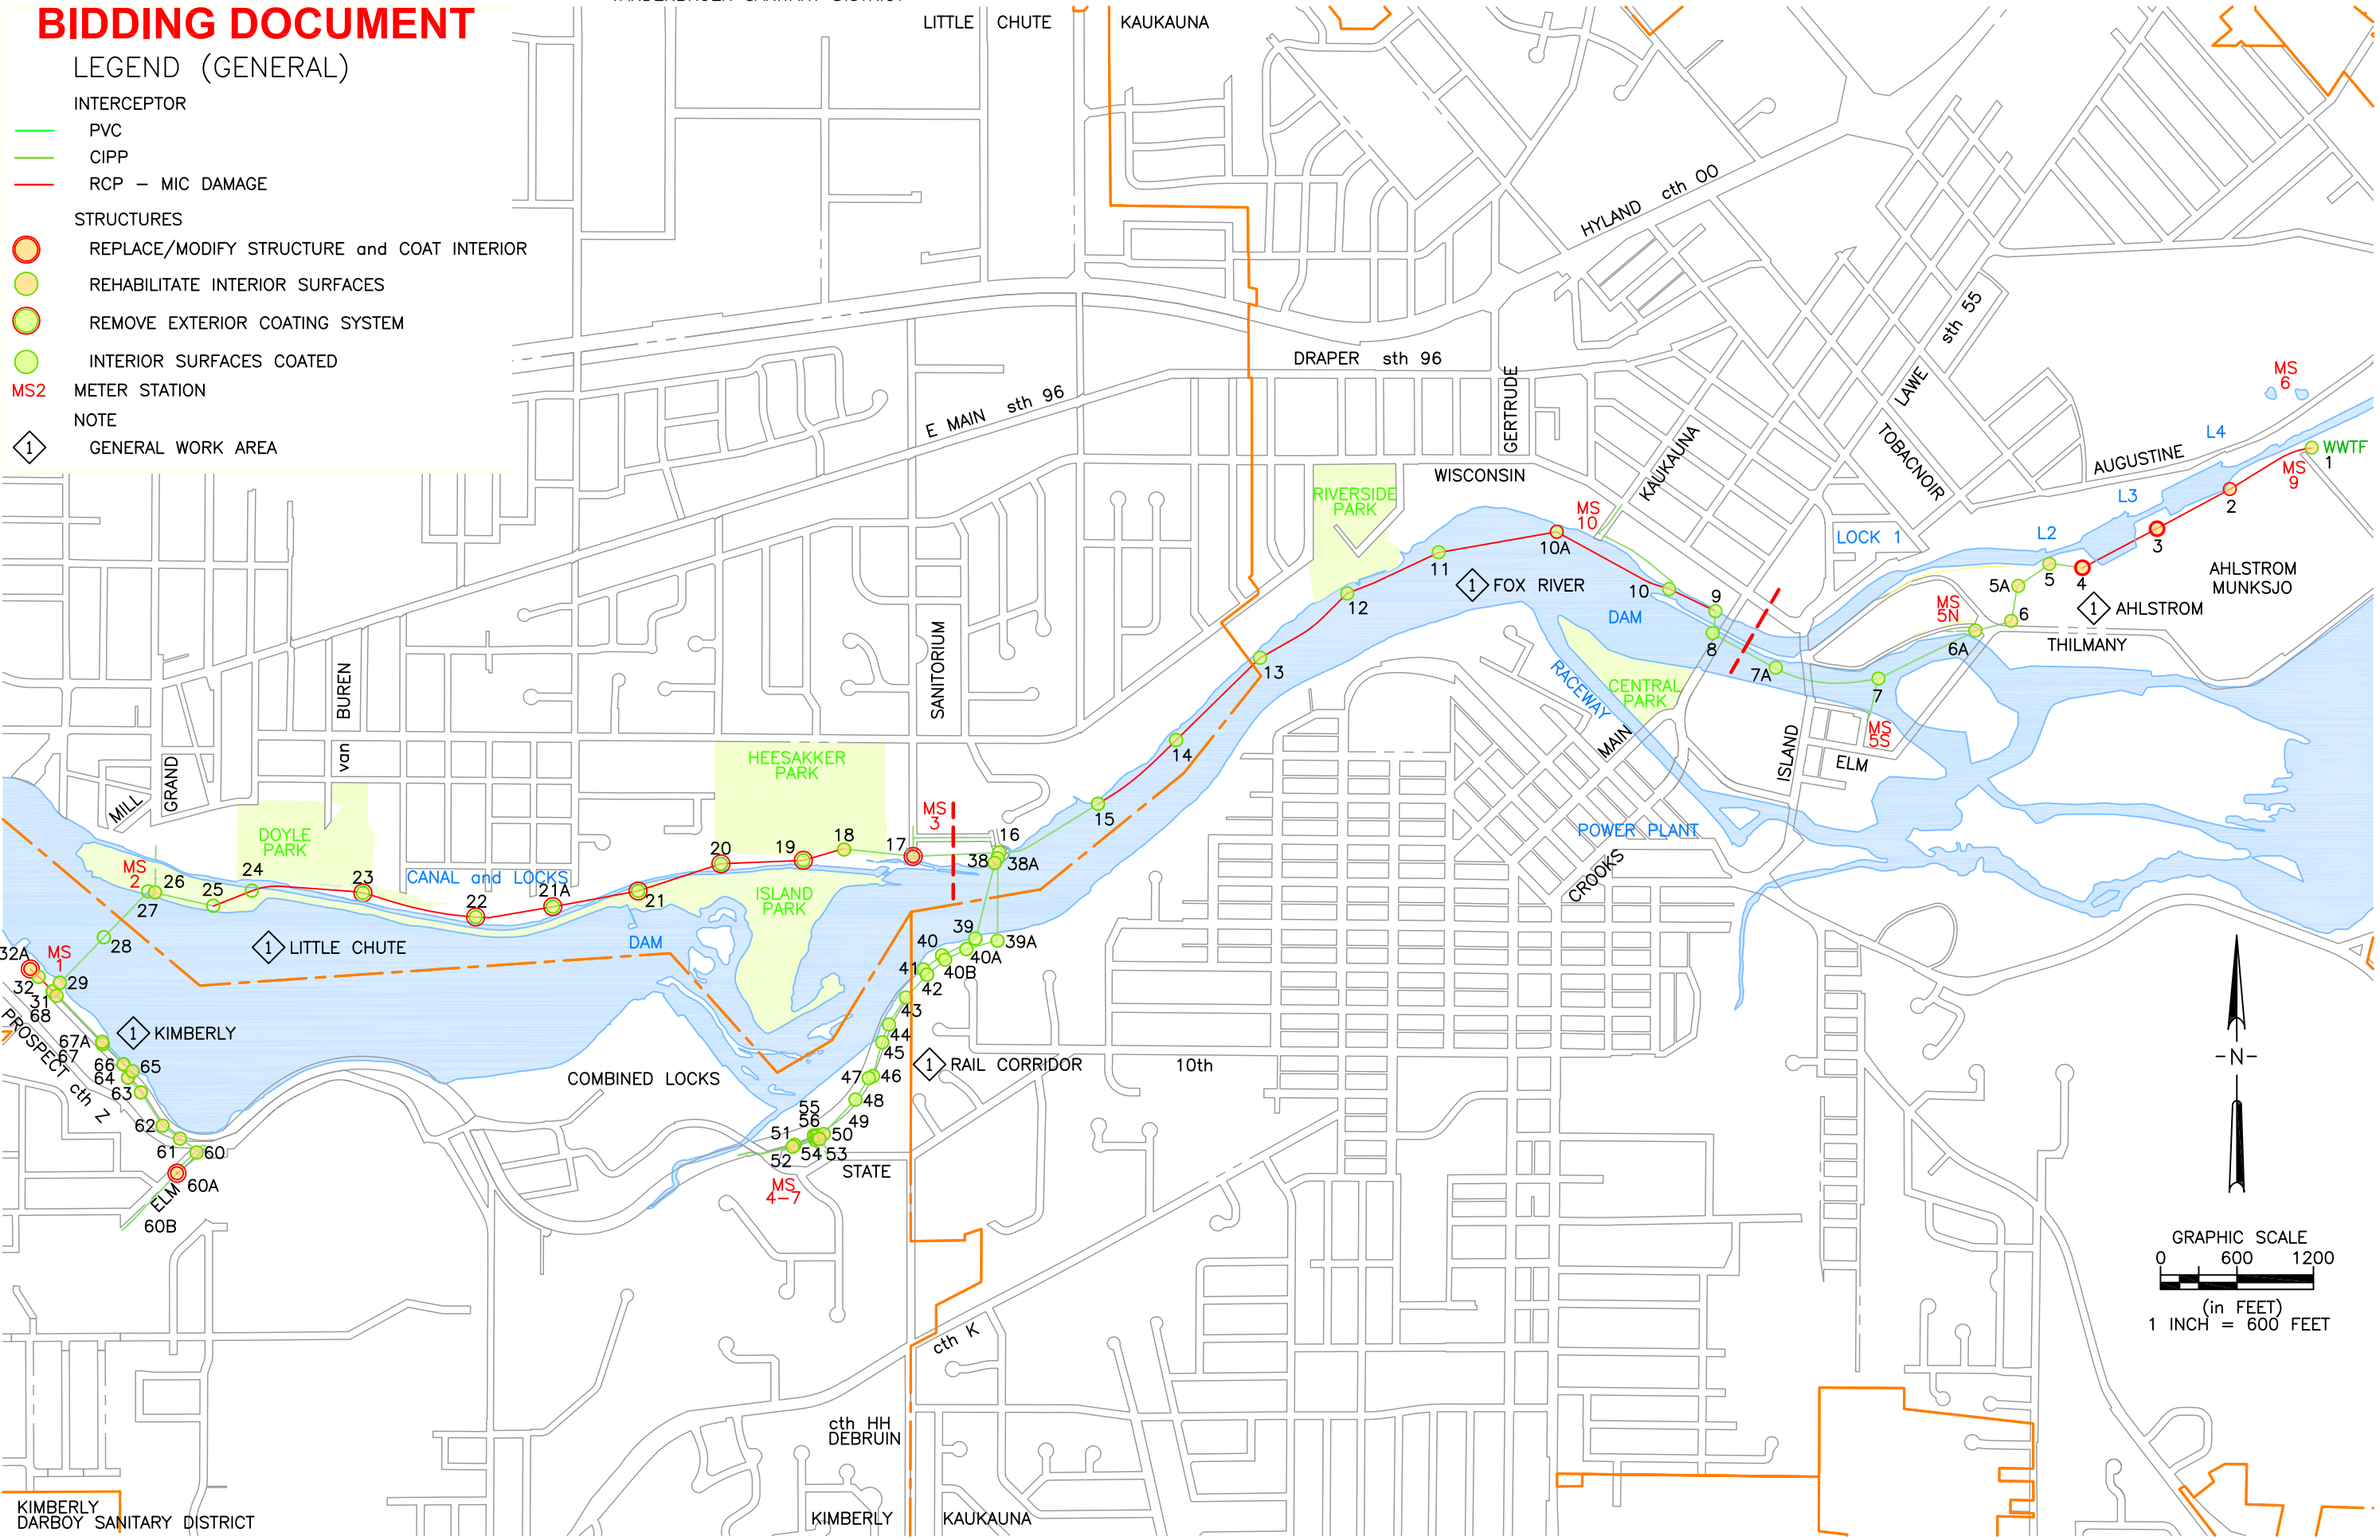

ORTHOPHOTO: N/A

KIMBERLY DARBOY SANITARY DISTRICT



INTERCEPTOR SYSTEM INTERCEPTOR SYSTEM REHABILITATION HEART of the VALLEY METROPOLITAN SEWERAGE DISTRICT							
3	C3	SHEET 1	158	DATE	SCALE	DRAWN BY	CHECKED BY
				MAR 2023	1" = 600'	SMS	SMS
				PROJECT NO. 10085	SCALE (22-3-3)		
				DATE	SCALE		
				REVISED	SCALE		
				BY	SCALE		
				DATE	SCALE		
				PROJECT NO. 10085	SCALE (22-3-3)		
				DATE	SCALE		
				REVISED	SCALE		
				BY	SCALE		
				DATE	SCALE		
				PROJECT NO. 10085	SCALE (22-3-3)		

BIDDING DOCUMENT

- NOTES GENERAL
- S 'S' STAGING, STORAGE and ASSEMBLY
 - M 'M' MARINE ACCESS
 - L 'L' LOCK - FOX RIVER NAVIGATIONAL SYSTEM AUTHORITY (FRNSA)
 - 1 BRIDGE - 10 TON LIMIT
 - 2 BRIDGE - 5 TON LIMIT
 - 3 'CN' CANADIAN NATIONAL RAILROAD (NORTH SIDE FOX RIVER)
 - 4 'WF' WATCO - FOXY RAILROAD (SOUTH SIDE FOX RIVER)
 - 5 ACCESS ALONG RAIL CORRIDOR from STATE and MIDWEST PAPER GROUP
 - 6 GENERAL WORK AREAS

VANDEBROEK SANITARY DISTRICT

to 41

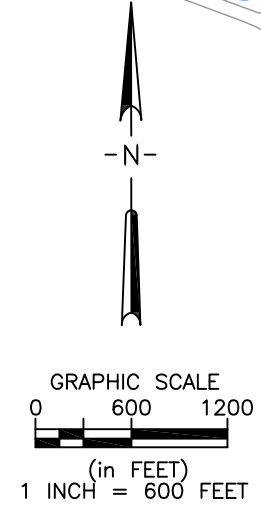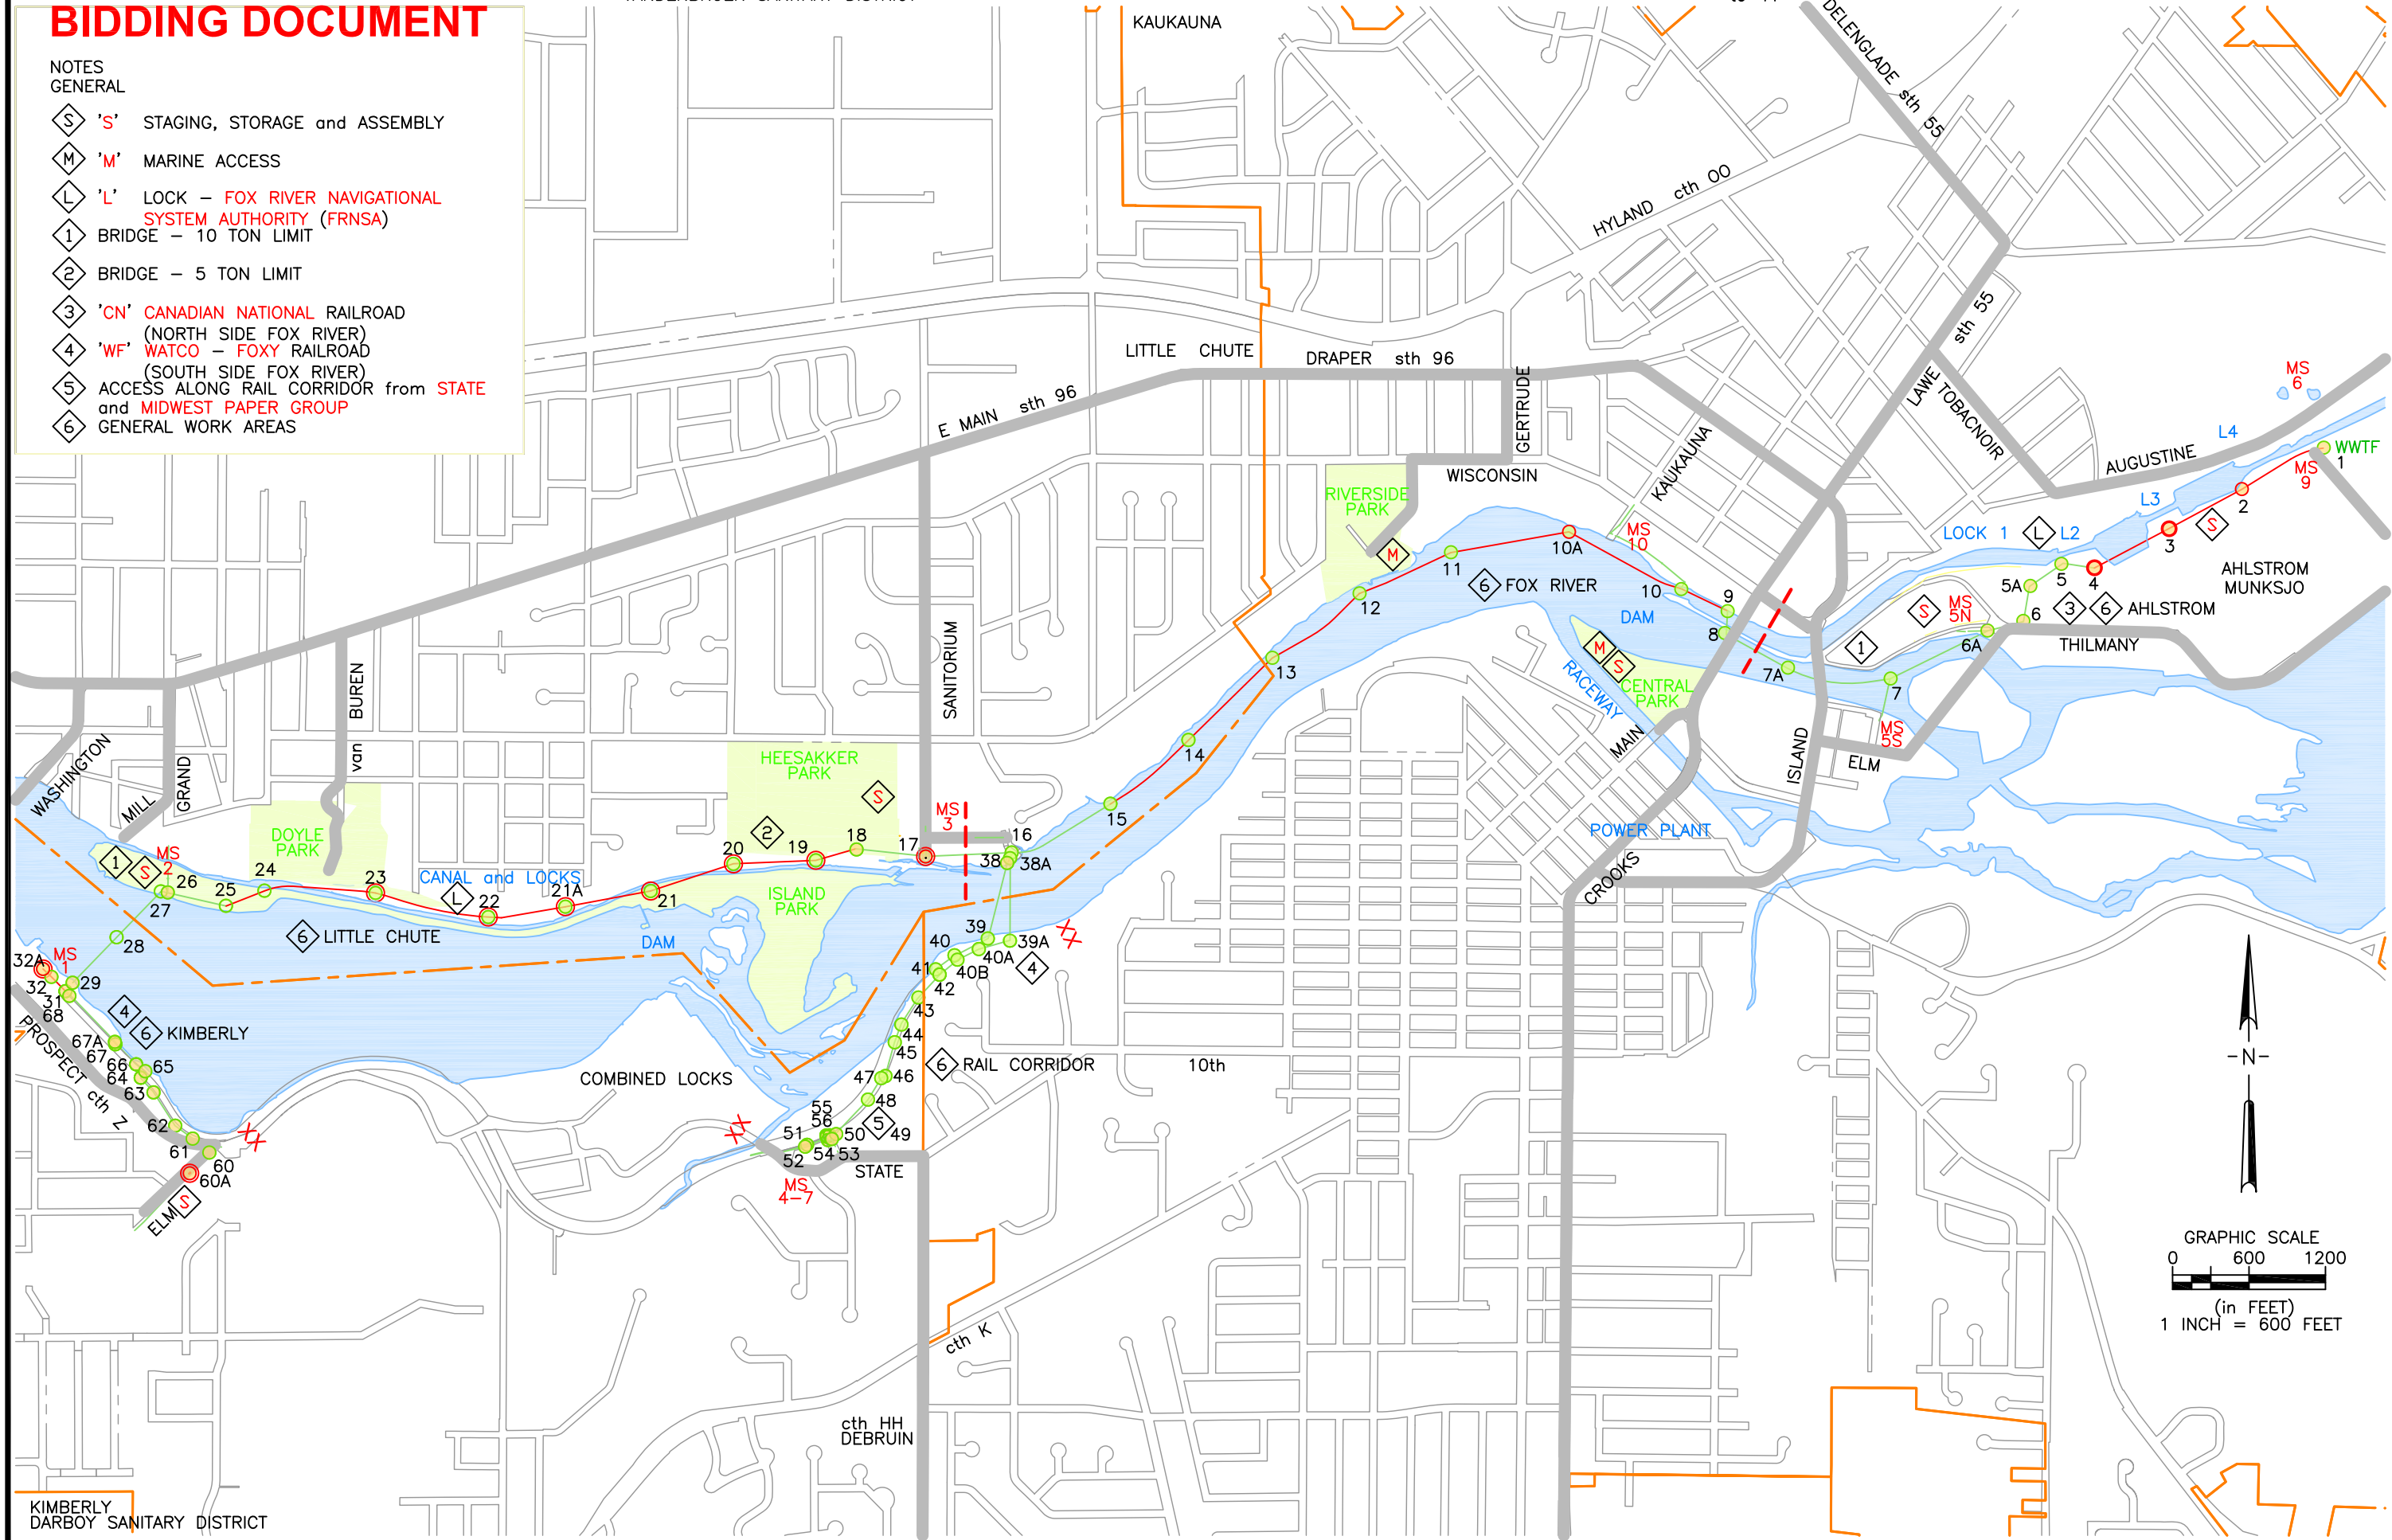

ORTHOPHOTO: N/A

KIMBERLY DARBOY SANITARY DISTRICT

to 'CE'

to 'CE'

MUNICIPAL • INFRASTRUCTURE • PLANNING
TRANSPORTATION • FINANCE
118 HEAD AVENUE, PLYMOUTH, VT 05073
(802) 893-3417

NO.	DATE	REVISION

PROJECT NO: 10085
DATE: APR 2023
SCALE: 1" = 600'
(22x35")

F.S. 0 01
DRAWN BY: WGF
CHECKED BY: SMS

CAD FILE NO: A1
PLUT DATE: 04/25/23
PLUT TIME: 16:00

CONSTRUCTION ACCESS
INTERCEPTOR SYSTEM REHABILITATION
HEART OF THE VALLEY
METROPOLITAN SEWERAGE DISTRICT


FILE NO: A1
SHEET NO: 58


6


HEART OF THE VALLEY METROPOLITAN SEWERAGE DISTRICT INTERCEPTOR SYSTEM REHABILITATION

Projected Schedule

2024

						
AHLSTROM/THILMANY SITE	April	May	June	July	August	
<i>Sewer Bypass</i>						
<i>Sewer Cleaning & Televising</i>						
<i>Sewer Lining</i>						
<i>Manhole/Structure Rehab</i>						
<i>Boring under RR</i>						
<i>Restoration</i>						

									
KAUKAUNA SITE	April	May	June	July	August	September	October	November	December
<i>Construct Barge Launch</i>									
<i>Sewer Bypass</i>									
<i>Sewer Cleaning & Televising</i>									
<i>Sewer Lining</i>									
<i>Manhole/Structure Rehab</i>									
<i>Restoration - Spring 2025</i>									

									
COMBINED LOCKS SITE	April	May	June	July	August	September	October	November	December
<i>Sewer Bypass</i>									
<i>Manhole/Structure Rehab</i>									
<i>Restoration</i>									